


FRONT ELEVATION

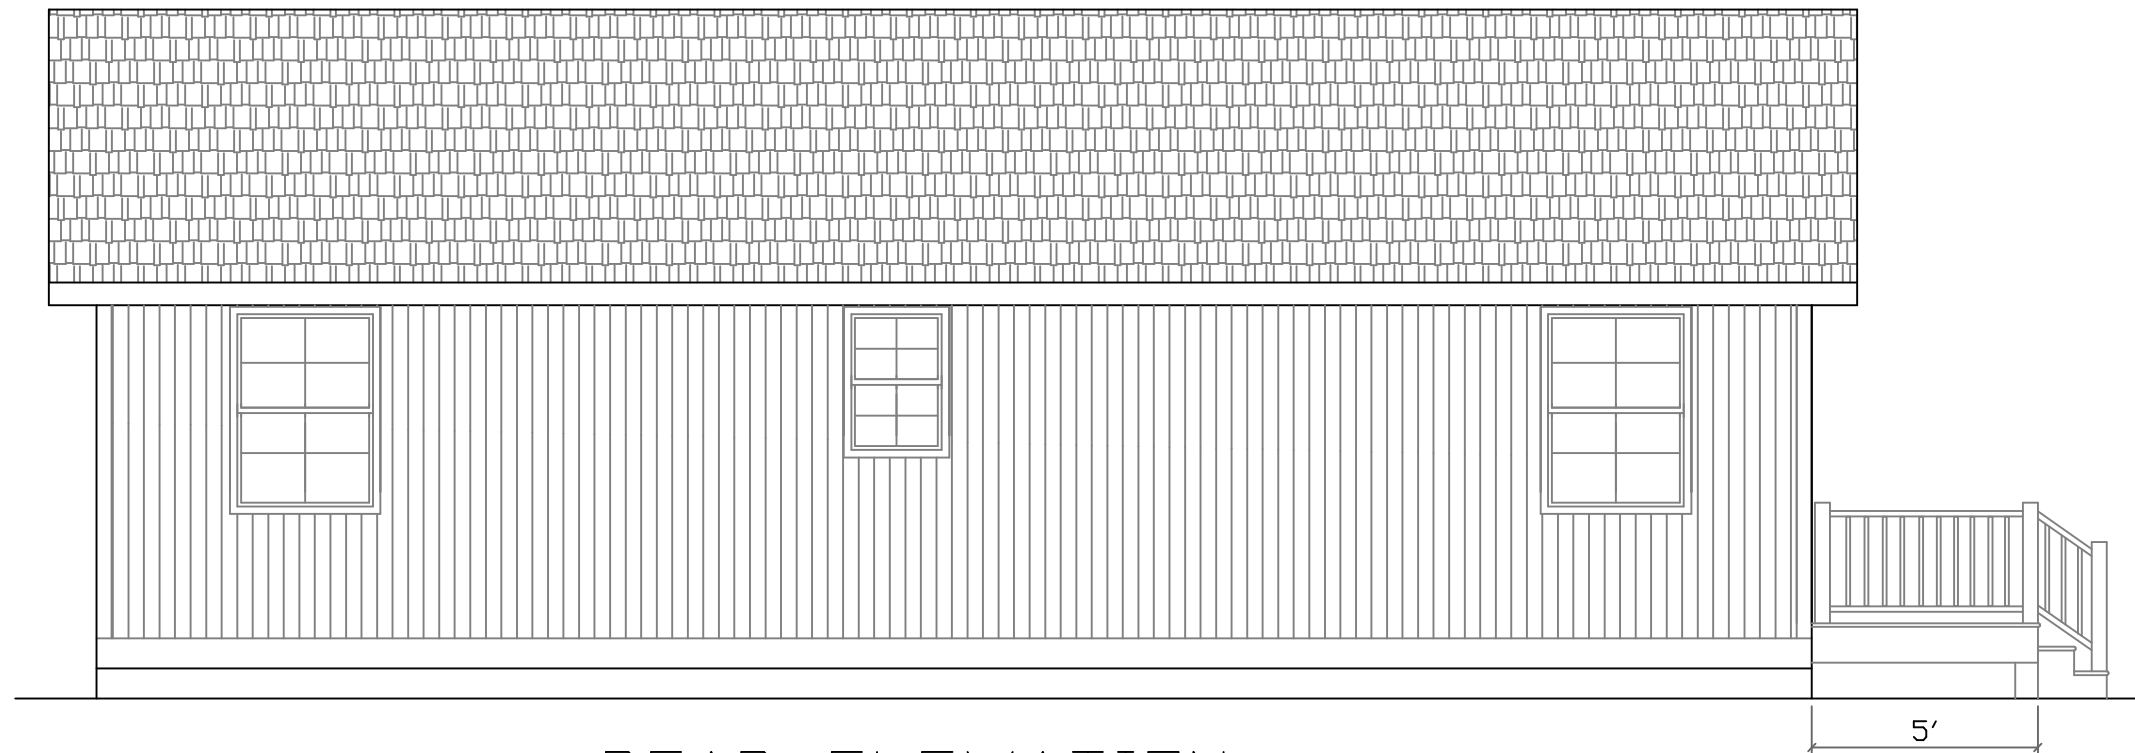

REAR ELEVATION

DREAM COTTAGE
2026
MIRAMICHI, N.B.


ELEVATIONS

SCALE:
AS NOTED


DATE:
05/01/2026

A3

REVISION 1

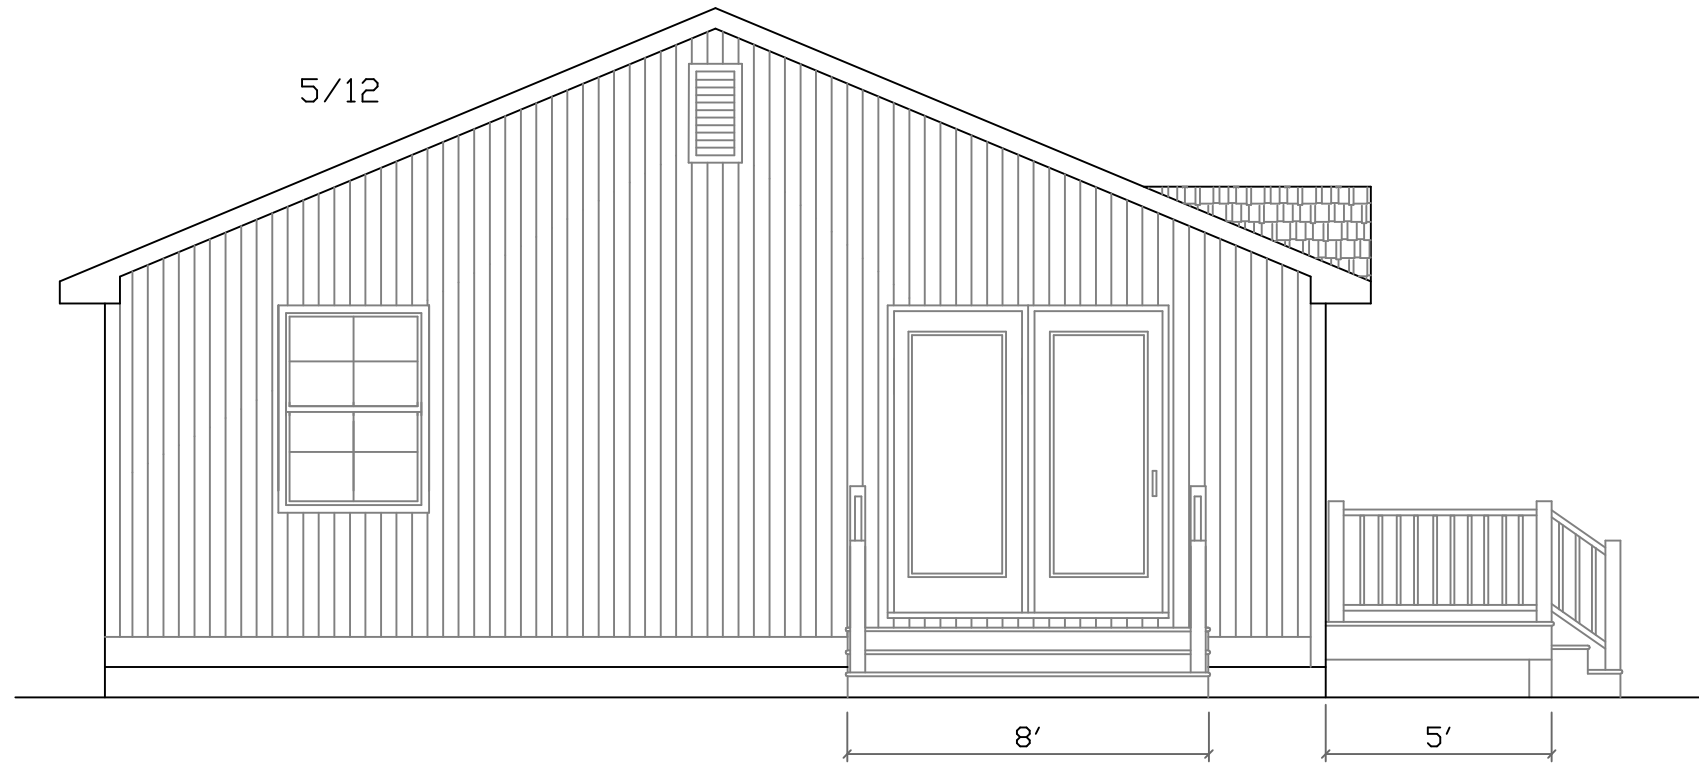

LEFT ELEVATION

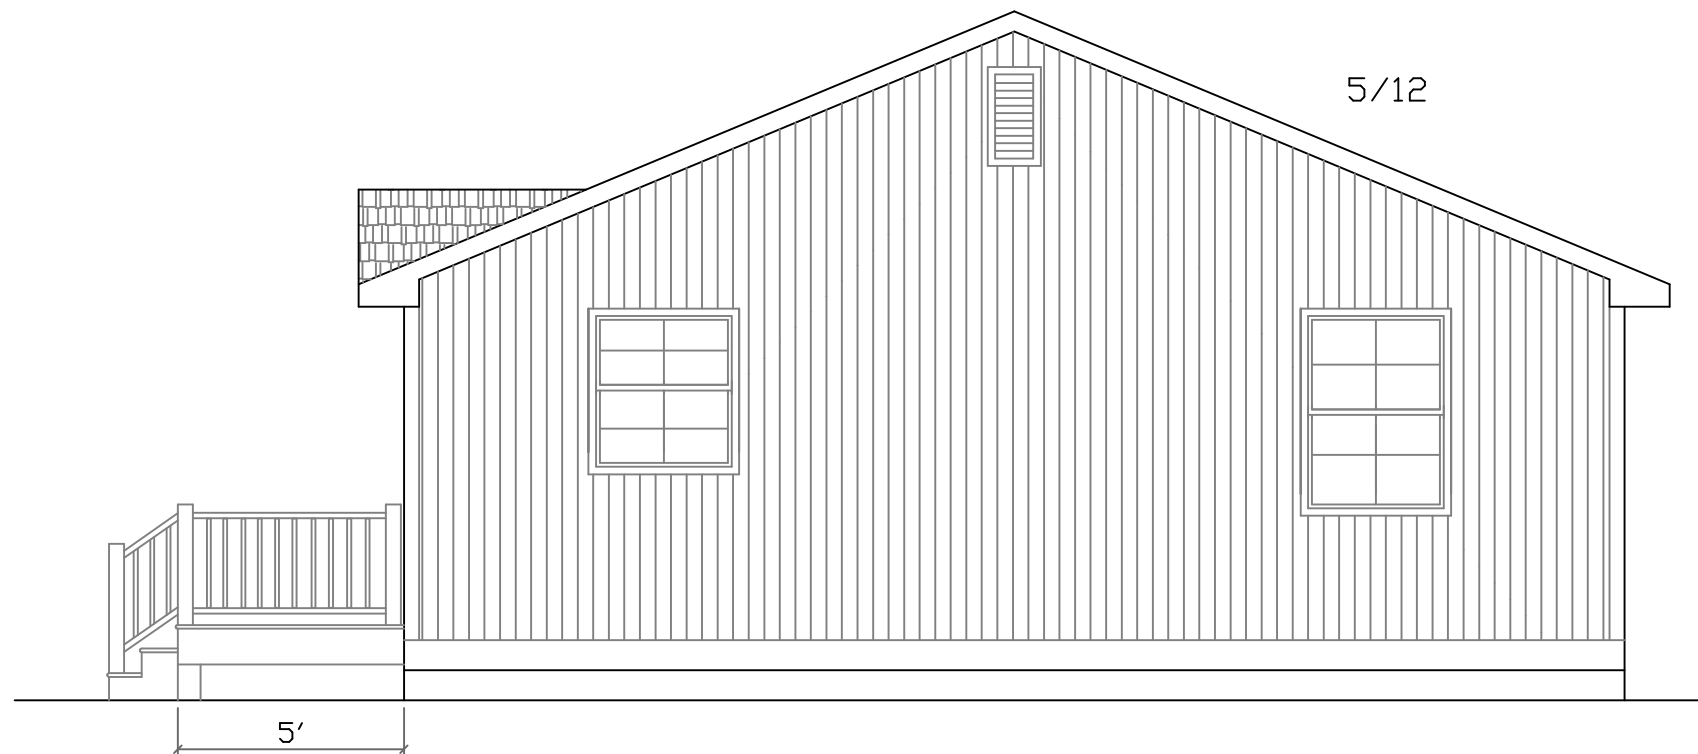

RIGHT ELEVATION

DREAM COTTAGE
2026
MIRAMICHI, N.B.


ELEVATIONS

SCALE:
AS NOTED


DATE:
05/01/2026

A4

REVISION 1

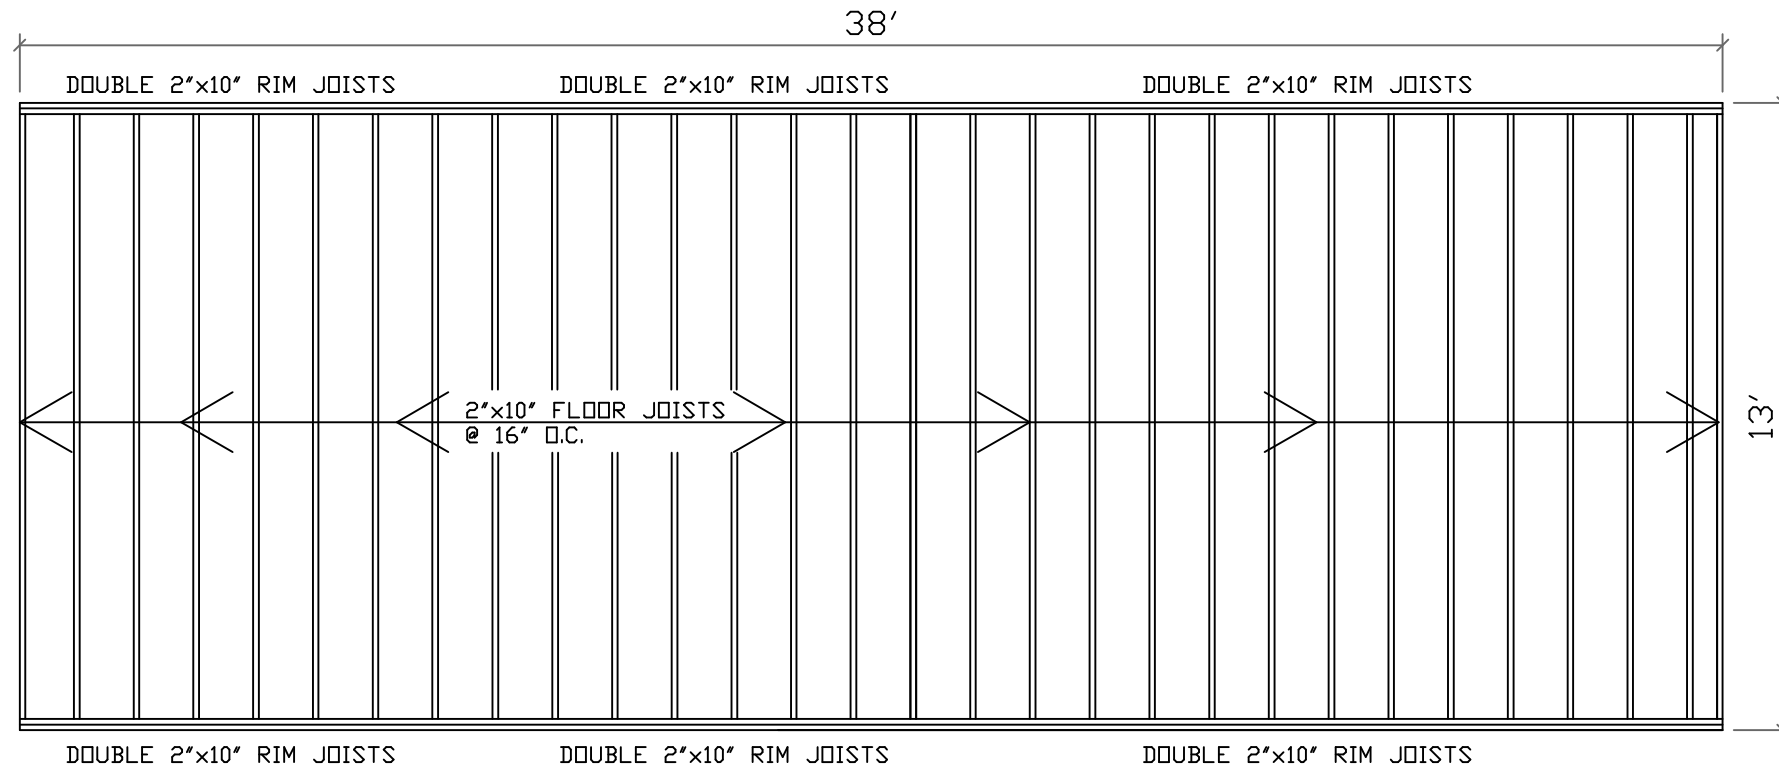


FLOOR SYSTEM REAR

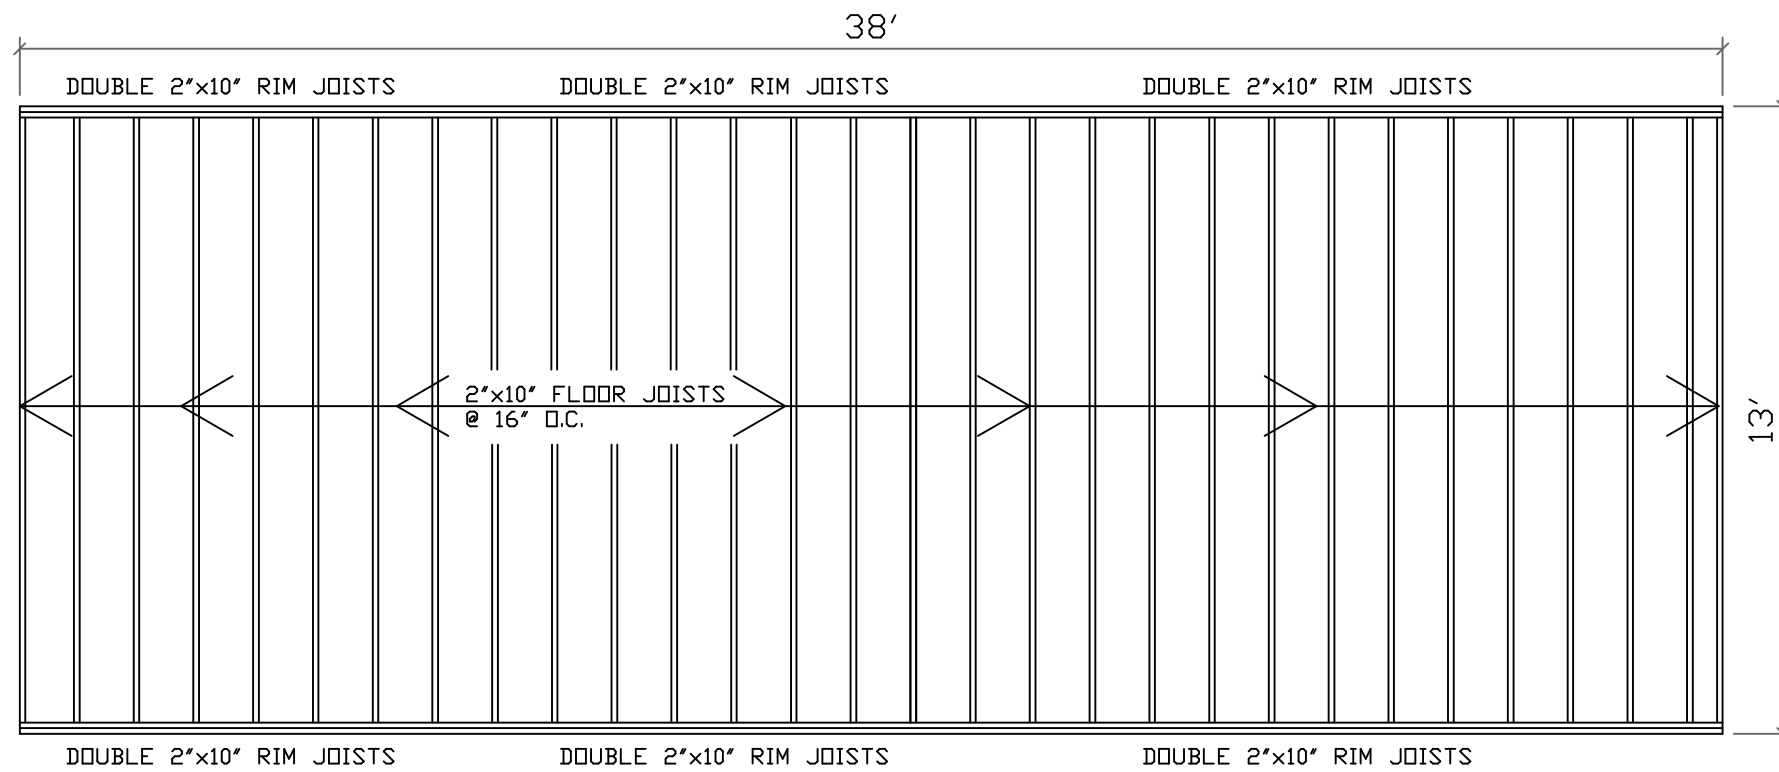

FLOOR SYSTEM FRONT

DREAM COTTAGE 2026 MIRAMICHI, N.B.	
FLOOR SYSTEM PLAN	
SCALE: AS NOTED	A5
DATE: 05/01/2026	
REVISION	1

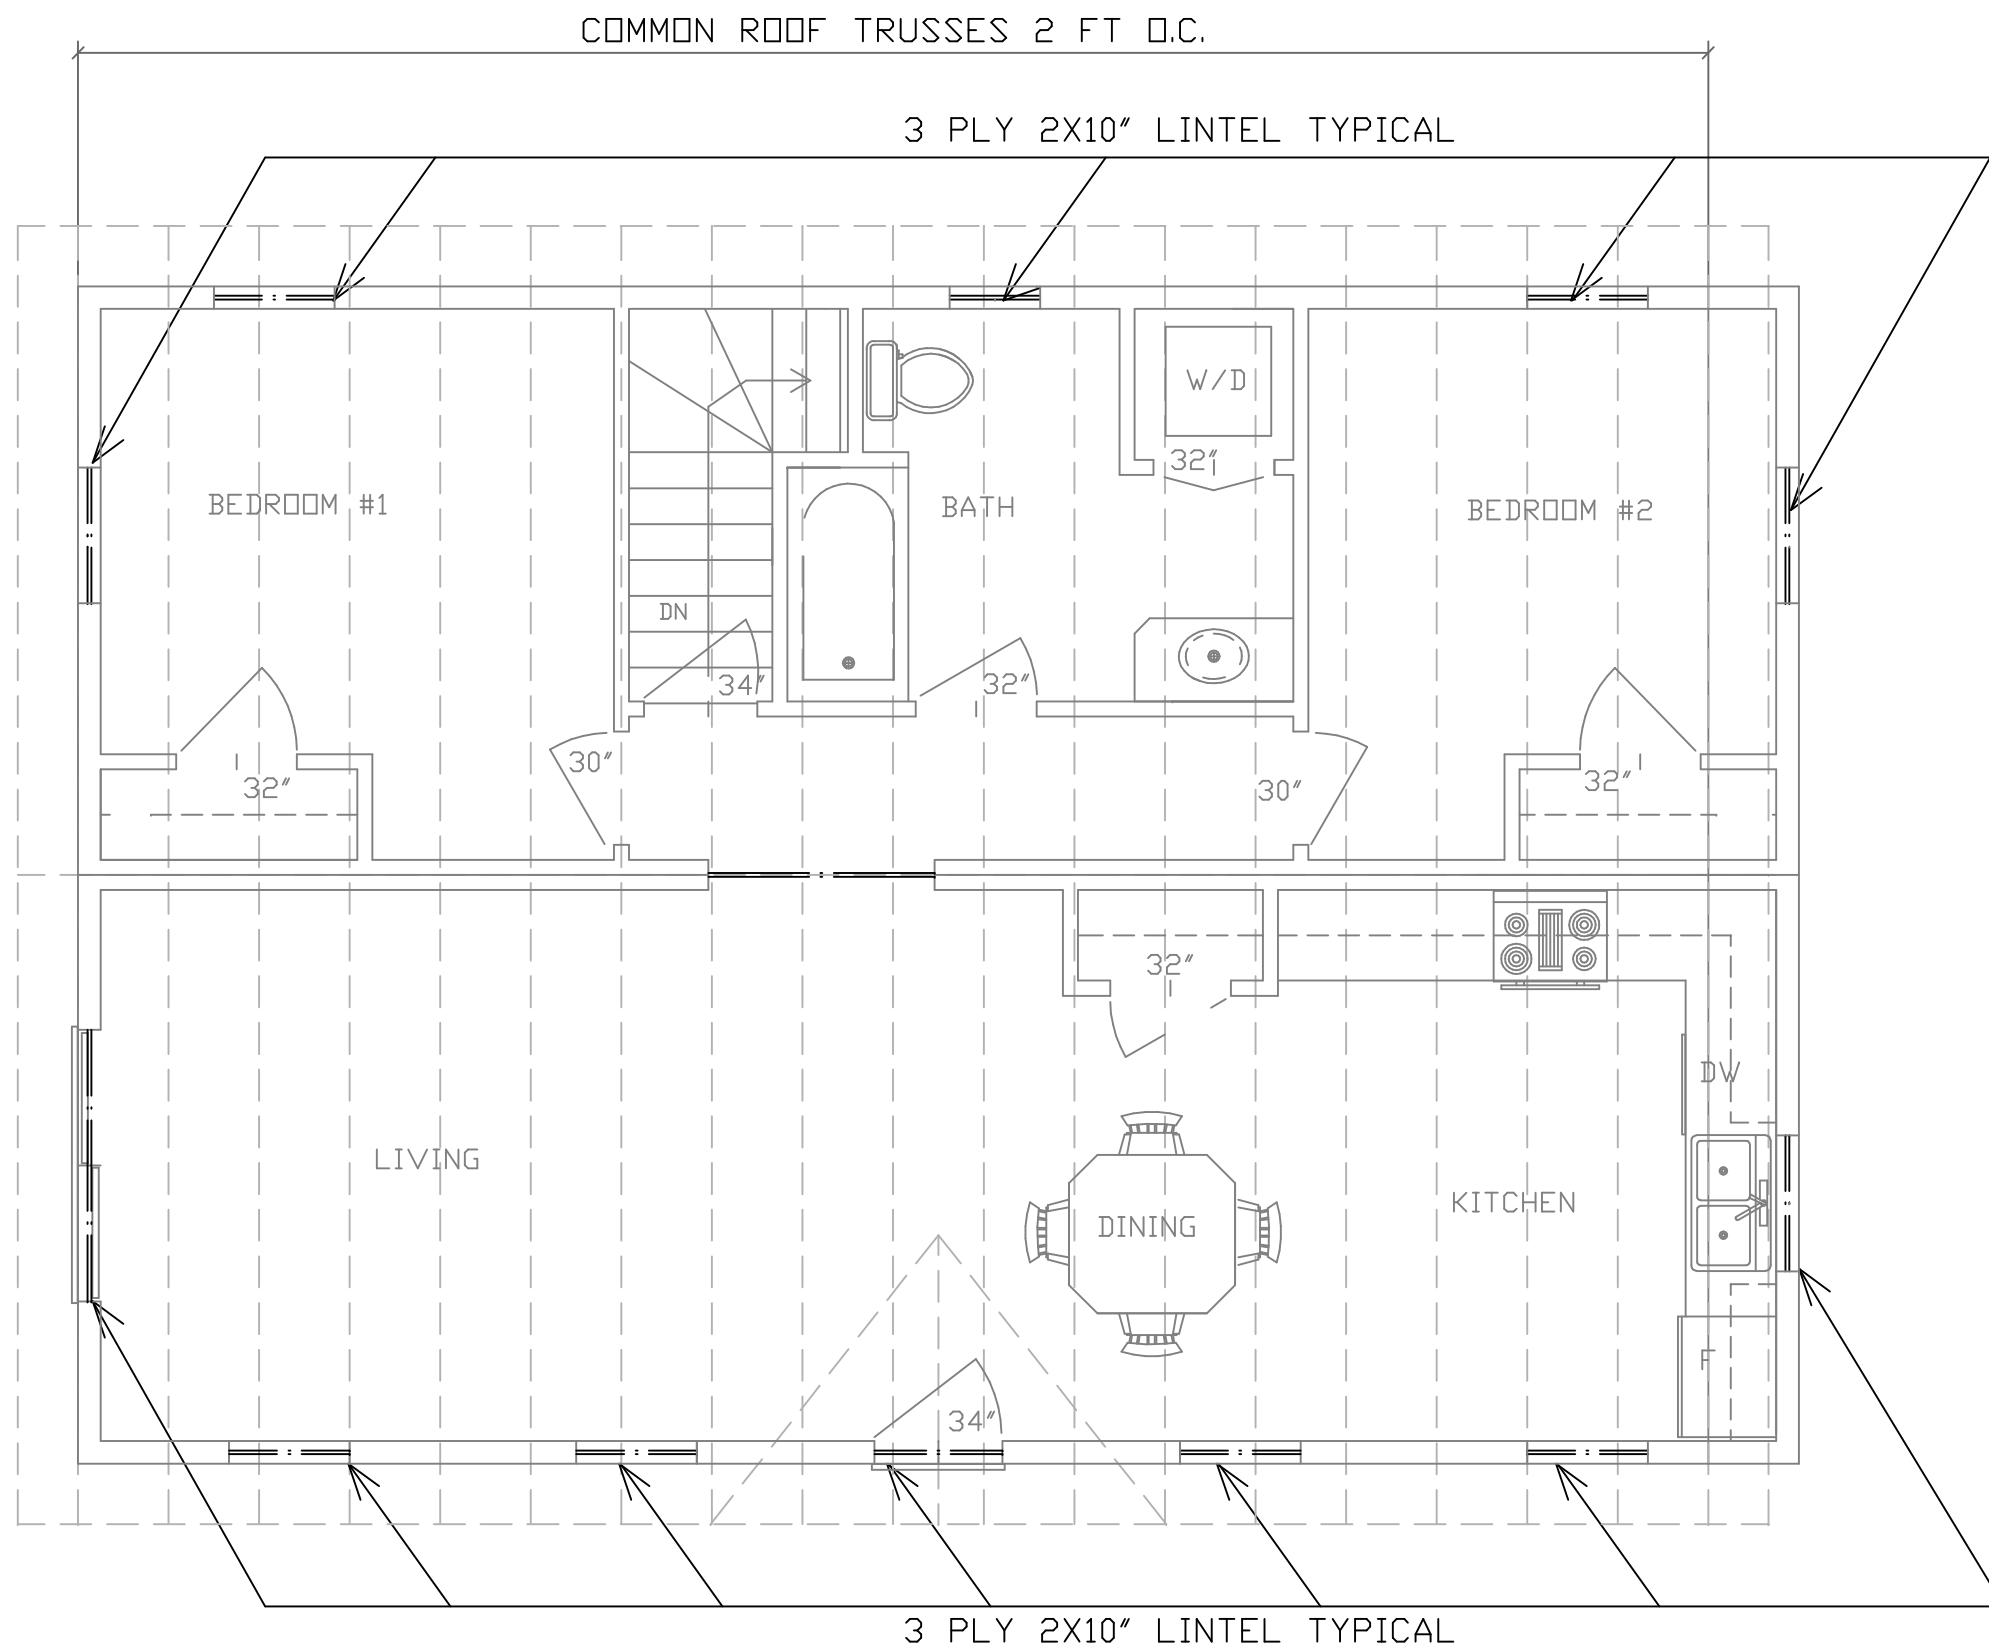

ROOF PLAN

DREAM COTTAGE 2026 MIRAMICHI, N.B.	
ROOF PLAN	
SCALE: AS NOTED	A6
DATE: 05/01/2026	
REVISION	1